




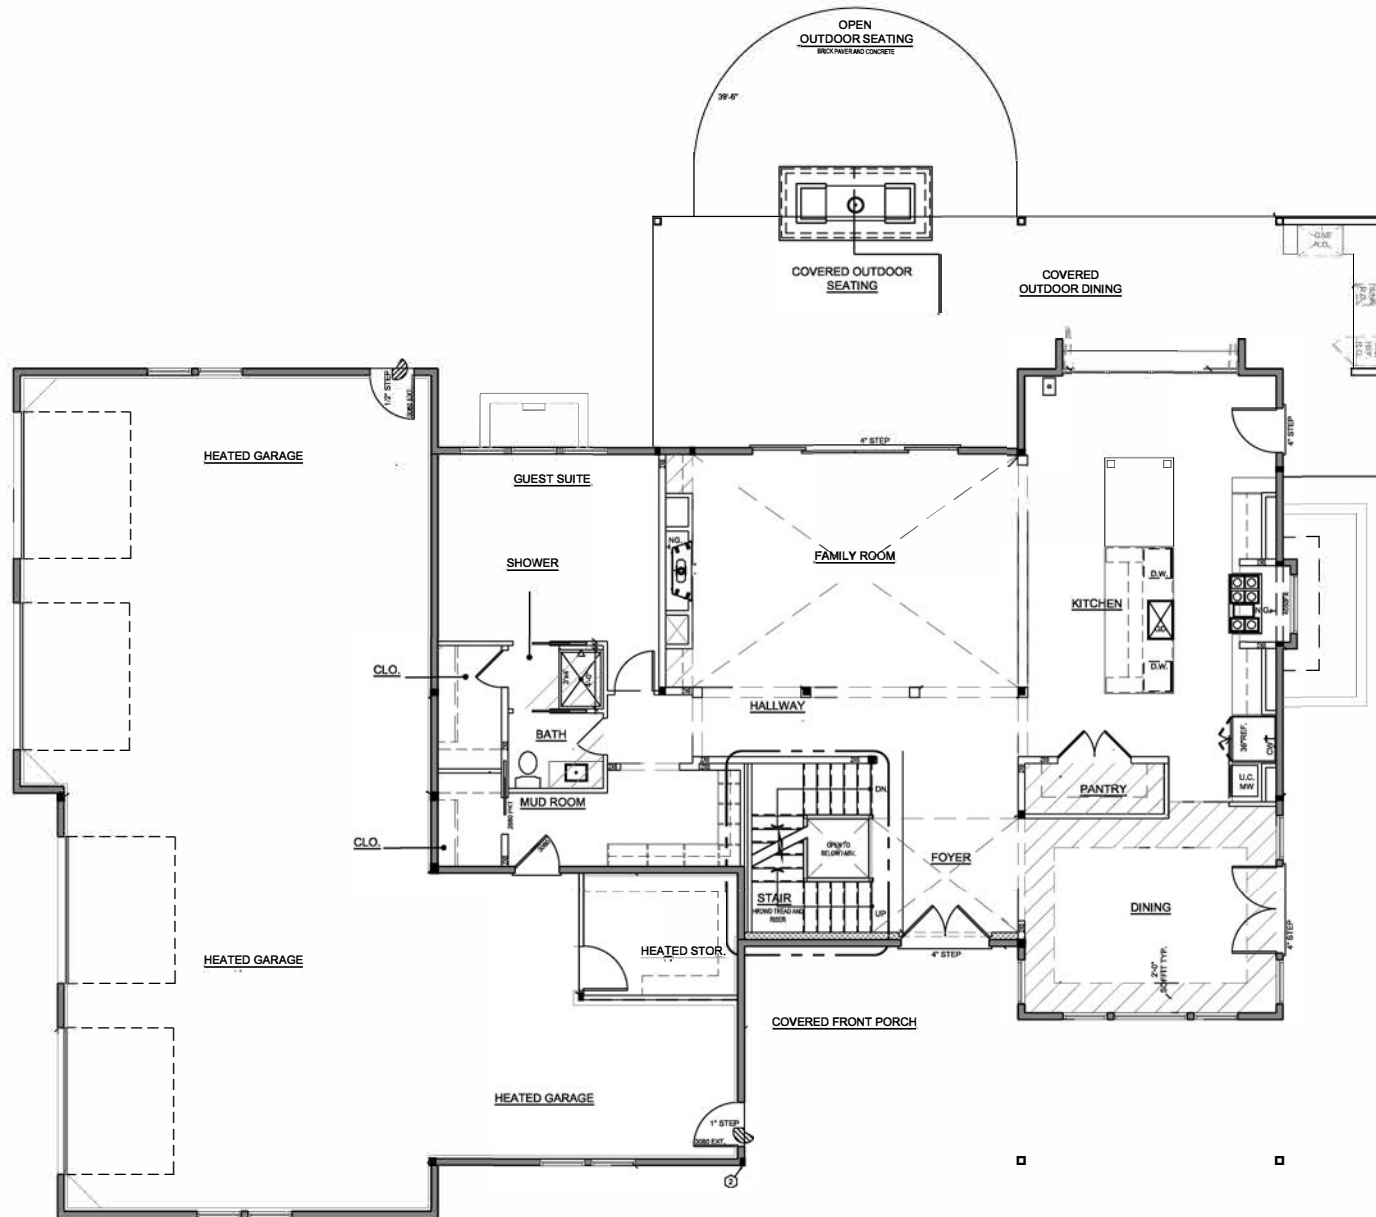

WAYNE ANTHONY CUSTOM HOMES
 MONUMENT FLOORPLAN - MAIN HOUSE
 © 2018-2024

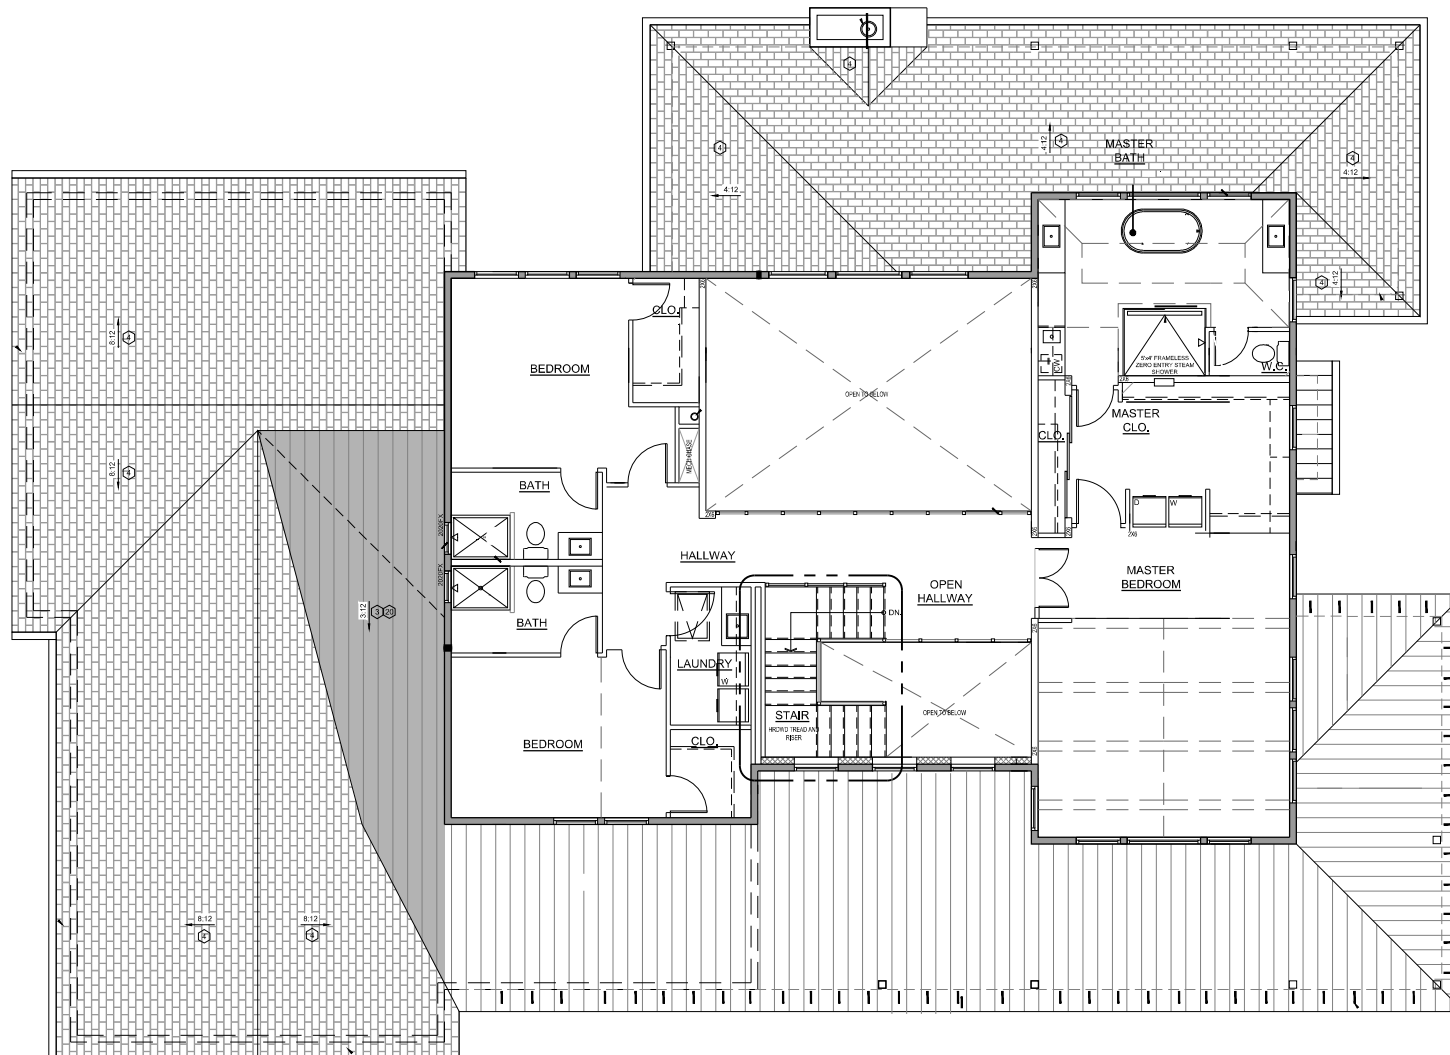

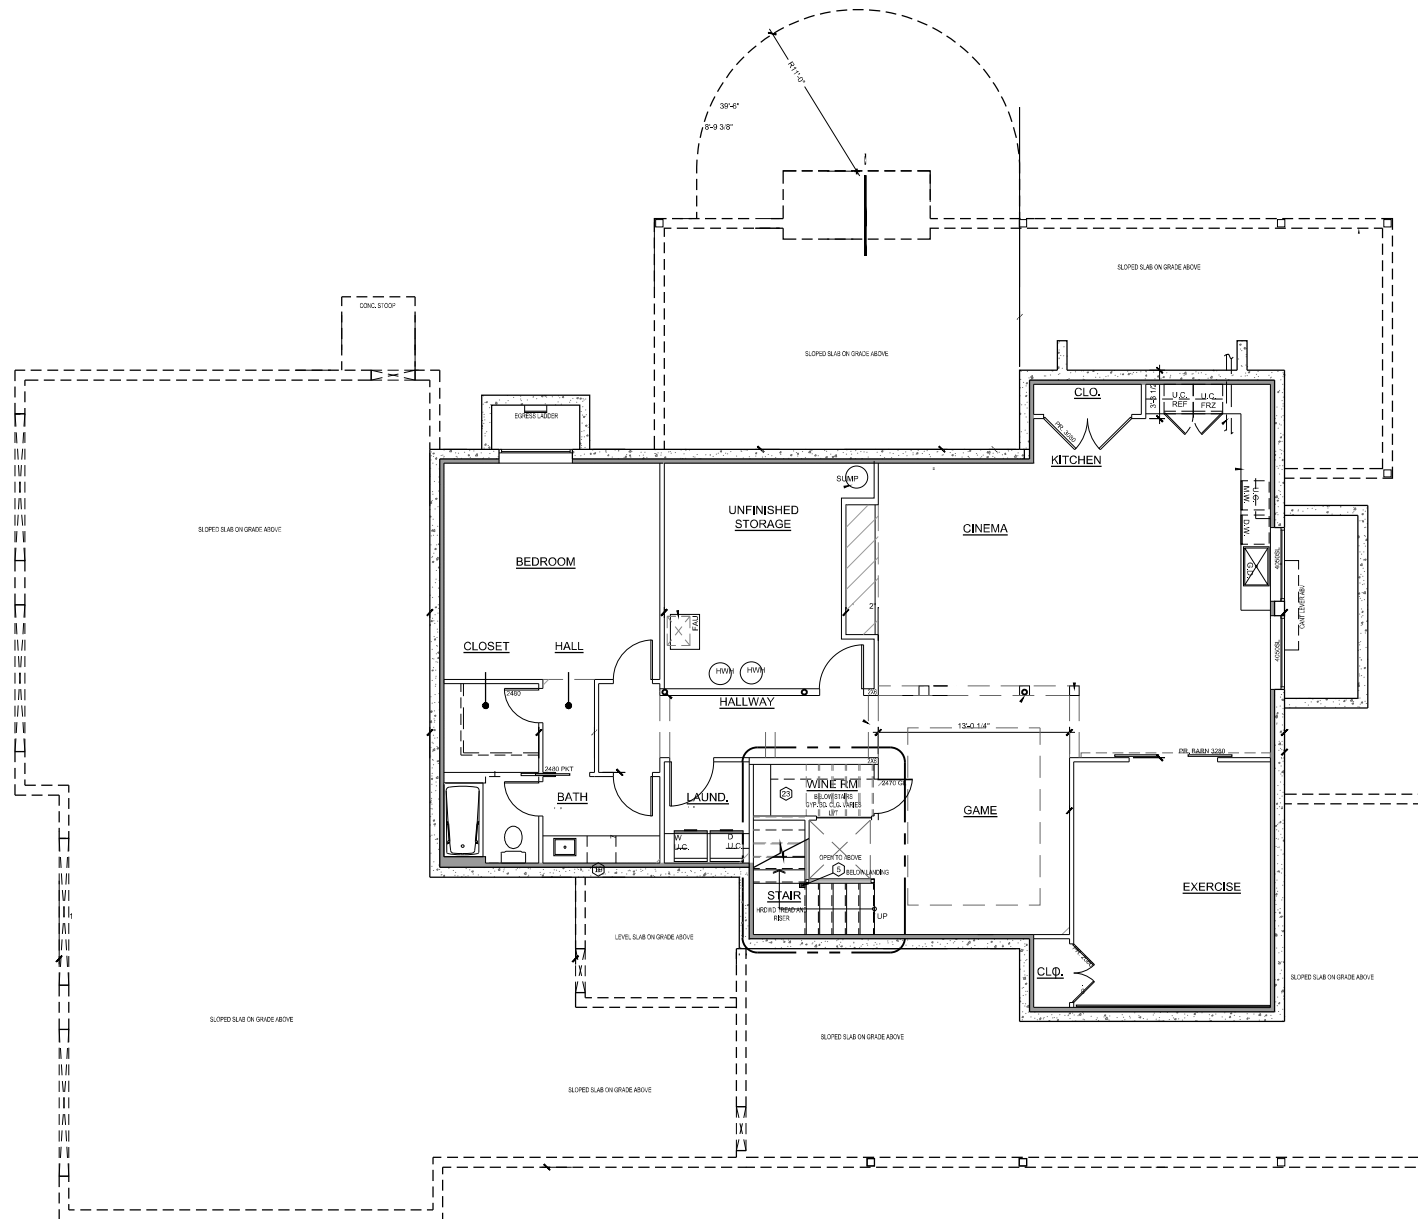



1 REAR ELEVATION

SCALE: 1/4" = 1'-0"

WAYNE ANTHONY CUSTOM HOMES
MONUMENT FLOOR PLAN - MAIN HOUSE

© 2018 - 2024




1 FRONT ELEVATION
SCALE: 1/4" = 1'-0"

WAYNE ANTHONY CUSTOM HOMES
MONUMENT FLOOR PLAN - MAIN HOUSE
© 2018-2024



1 LEFT ELEVATION
SCALE: 1/4" = 1'-0"

WAYNE ANTHONY CUSTOM HOMES
MONUMENT FLOORPLAN - MAIN HOUSE
© 2018-2024

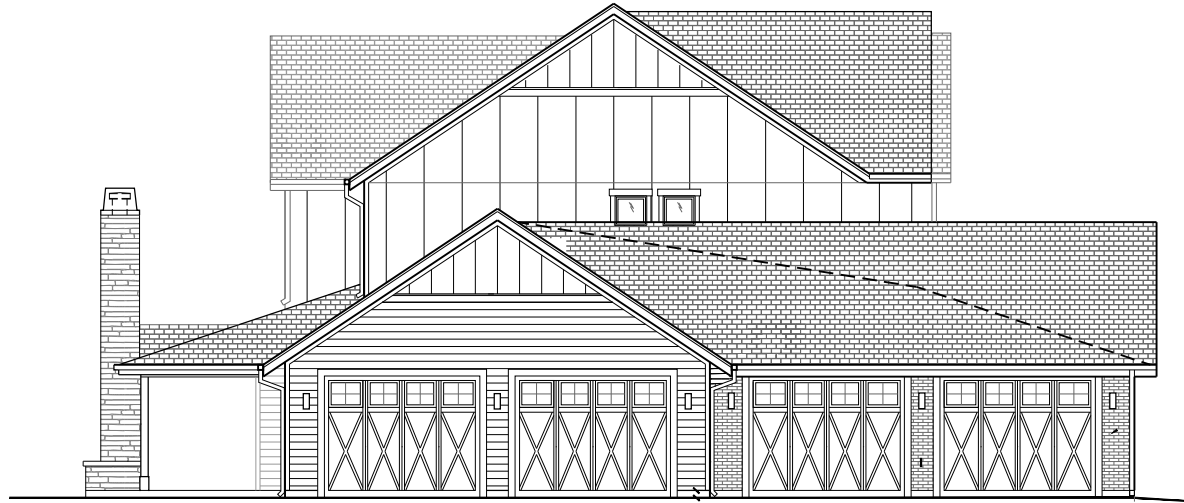

1 RIGHT ELEVATIO
SCALE: 1/4" = 1'-0"

WAYNE ANTHONY CUSTOM HOMES
MONUMENT FLOORPLAN - MAIN HOUSE
© 2018-2024